
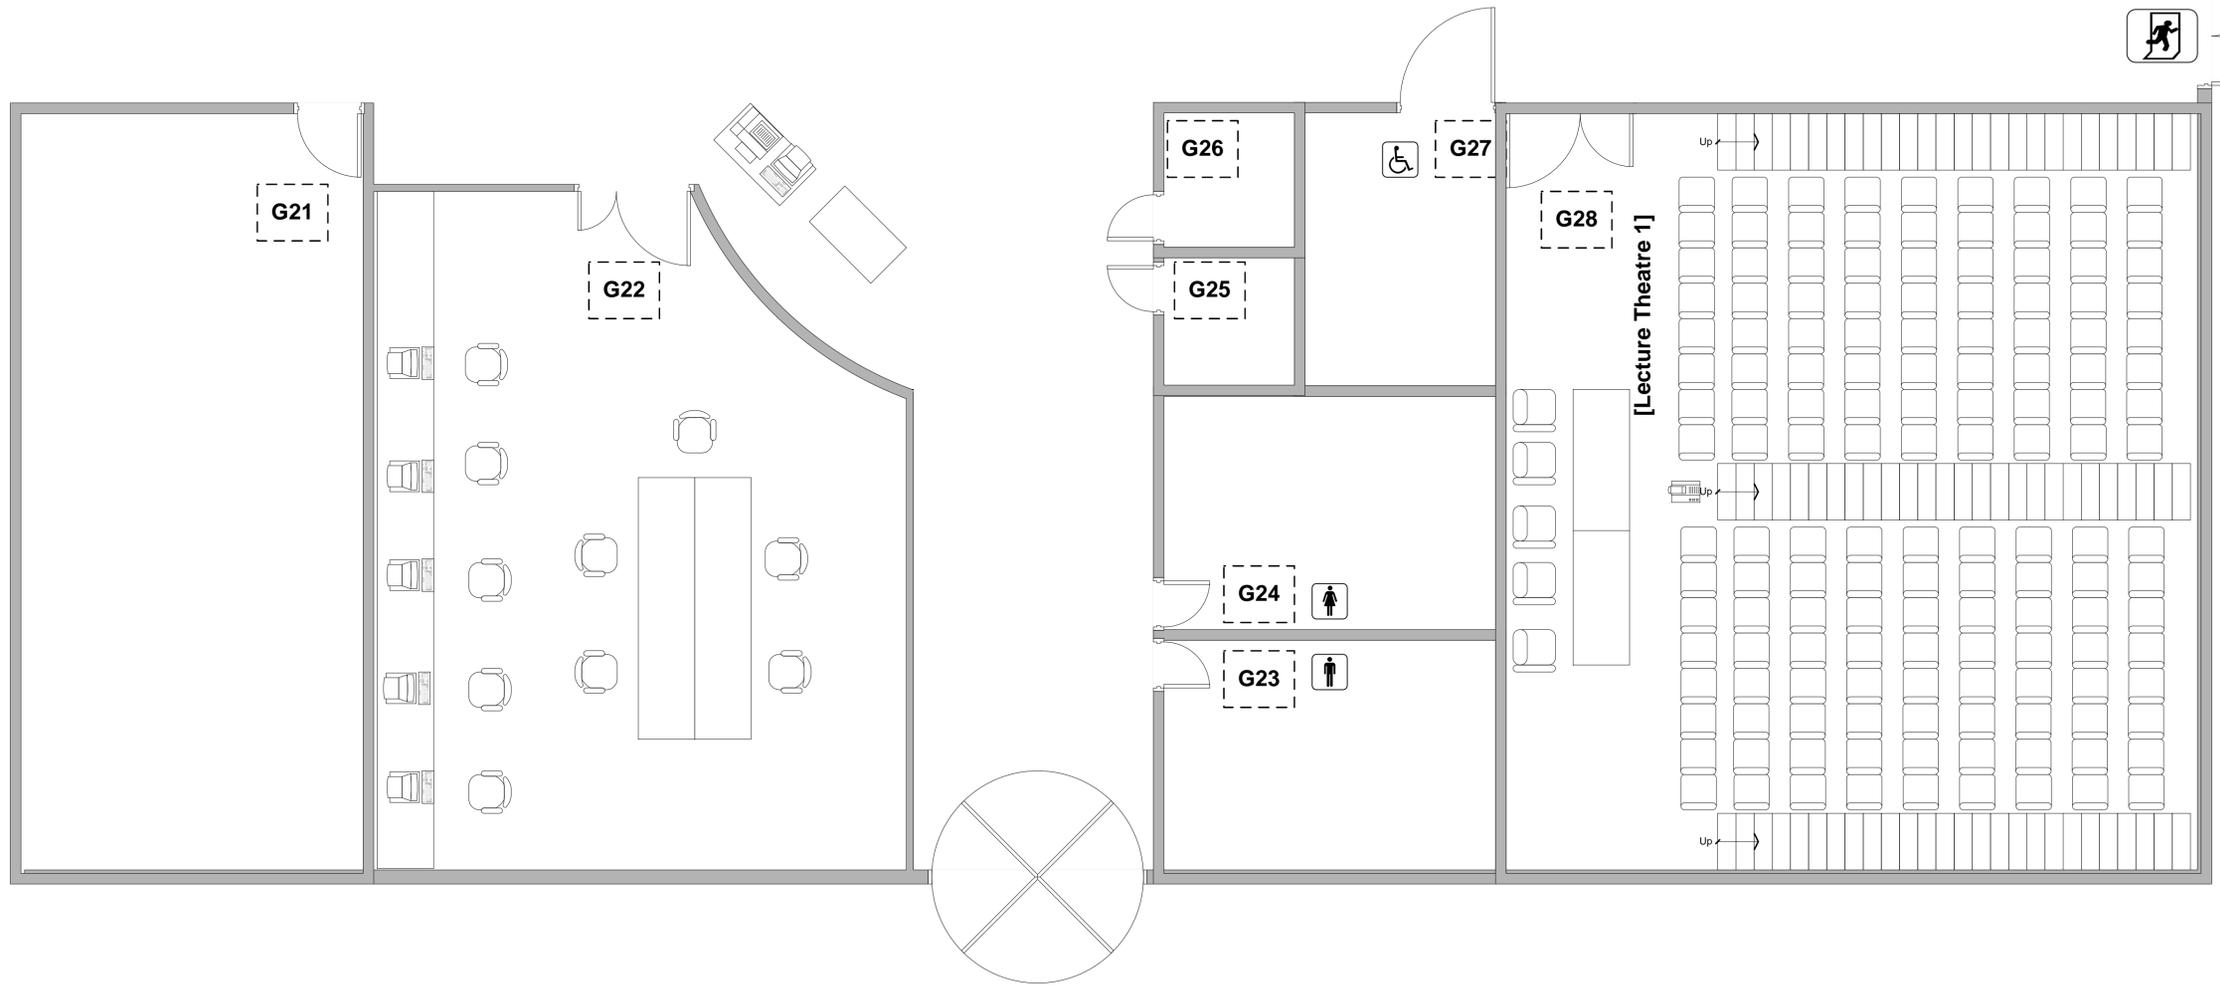


Conference Building - Ground Floor

7540-361 Assignment D

NOTES
Drawing Scale = 1:50
The whole floor has a suspended ceiling 3500mm from floor level – apart from G28 (Lecture Theatre 1) which occupies 2 floors
The suspended ceiling is 600mm below the solid reinforced concrete ceiling.
Cable & pipework access between floors is via a 600mm x 600mm shaft, located in the NE corner of the building against two external walls [in the POP / Plant room]
Data terminals are not identified on this plan

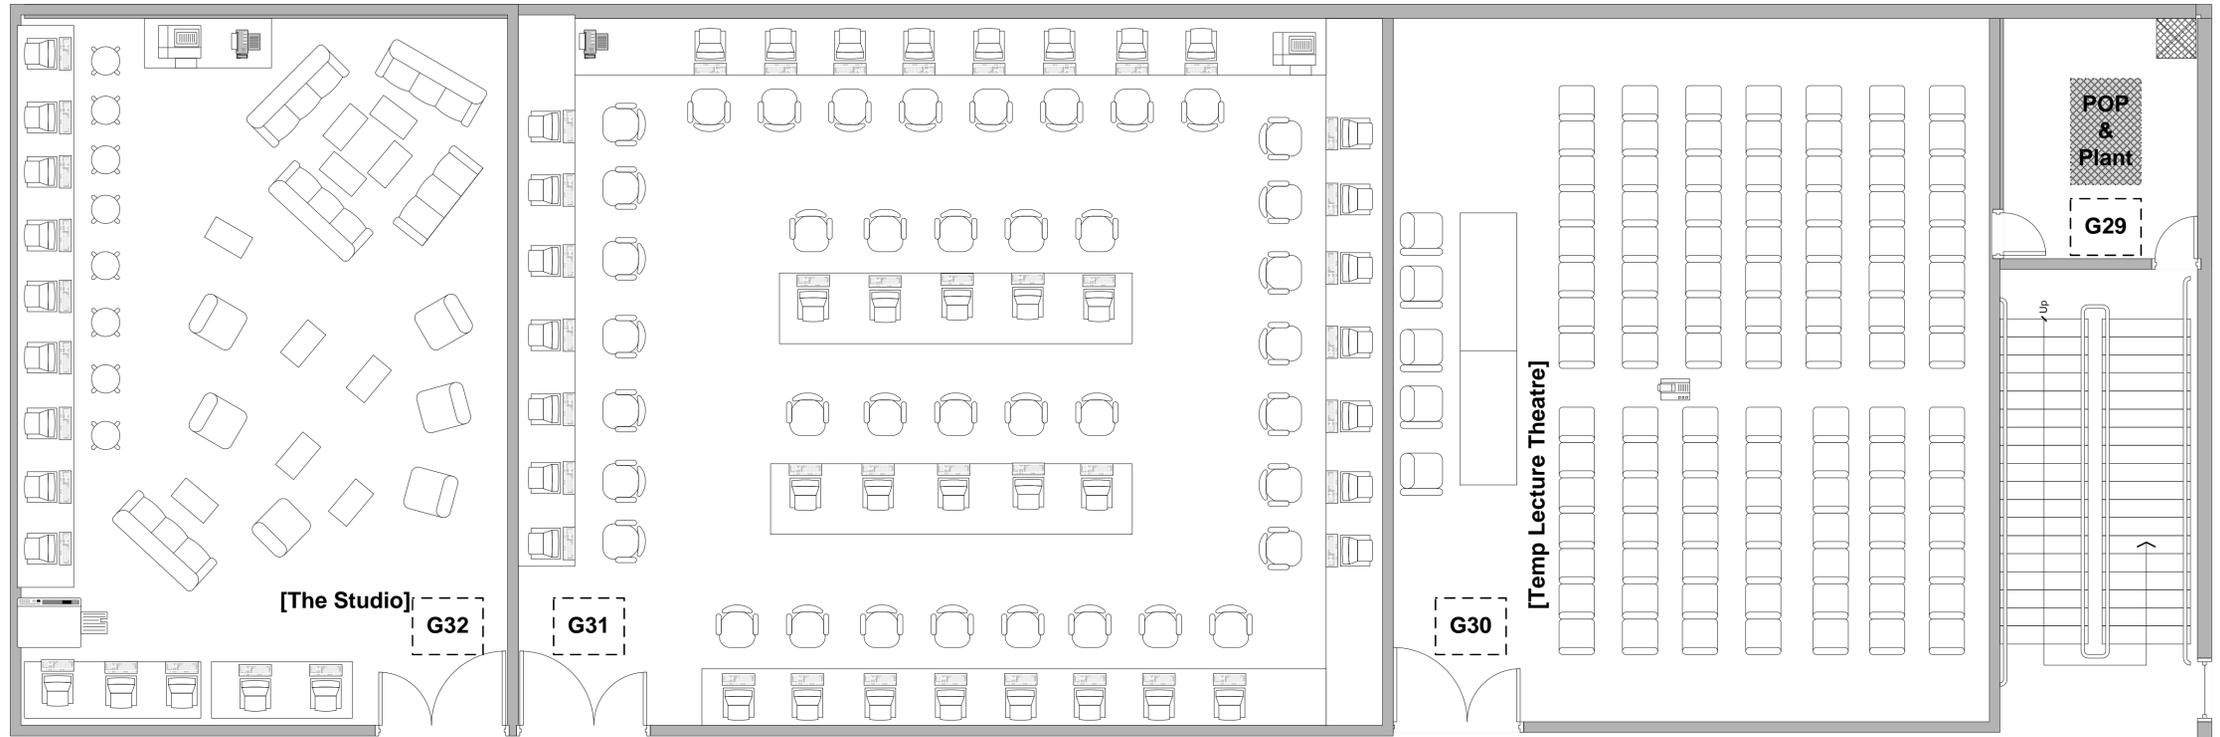

31200.00

23400.00