


First Floor

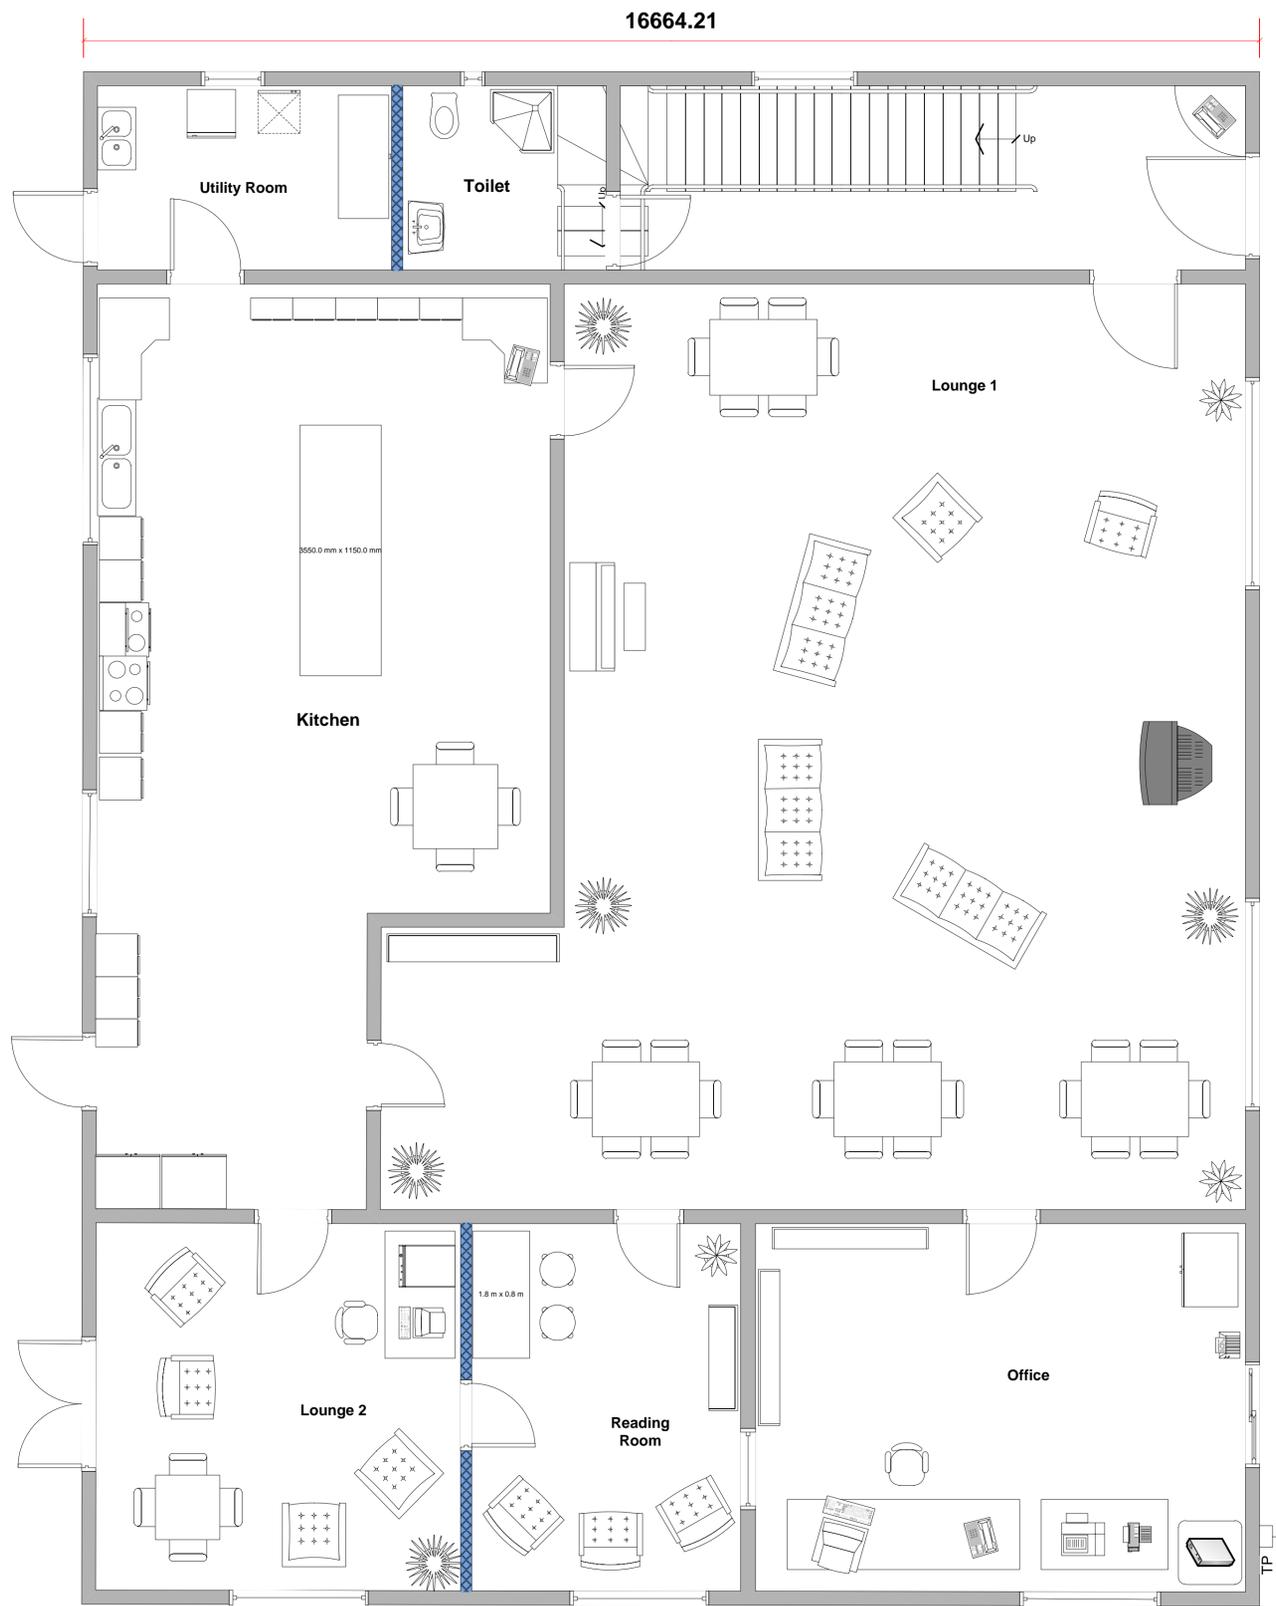

Ground Floor

16664.21

21714.50

Measurements in 'mm'

Telephone Connection [POP]

Key

- | | | | |
|---|--------------------|---|-----------------------|
|  | PC |  | Printer |
|  | Telephone |  | Paper Shredder |
|  | Fax Machine |  | Modem |
|  | Television | | |

Floor to ceiling Height = 2900 mm

Inter-floor thickness = 300mm

All walls are of solid (i.e. brick) construction except those coloured blue and cross hatched – which are stud partition walls